




A. Drawings

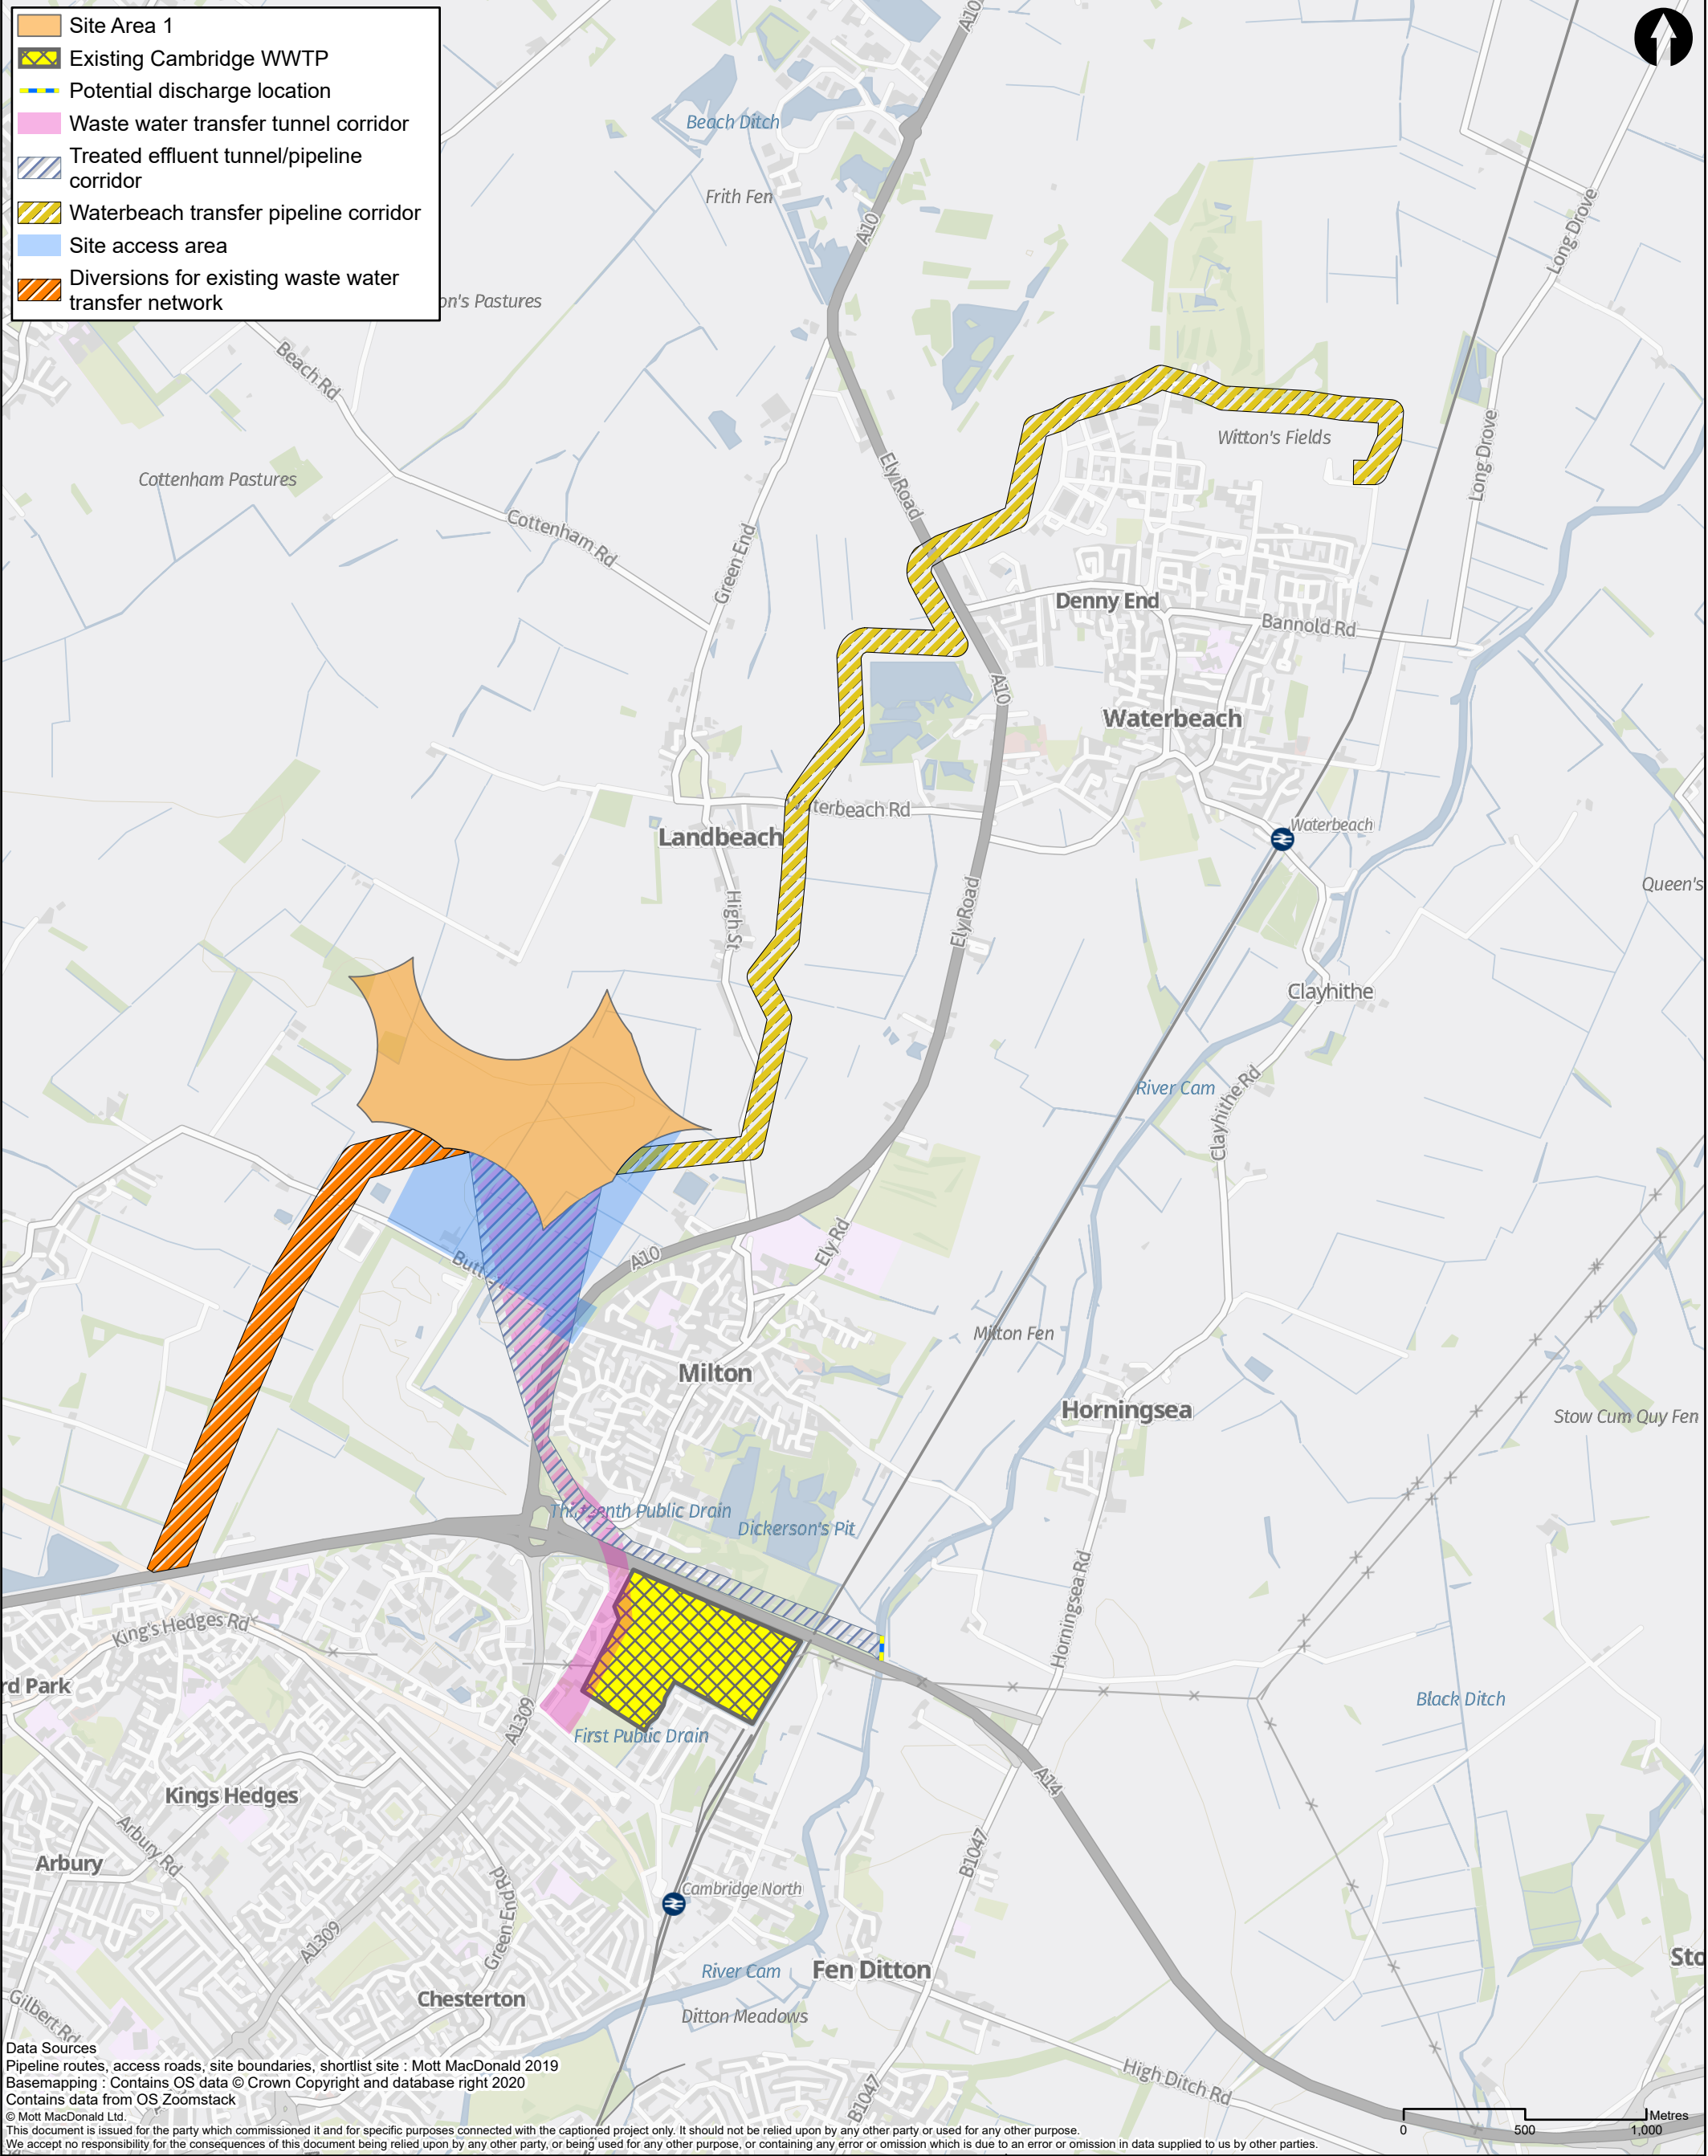


M M MOTT MACDONALD 22 Station Road Cambridge CB1 2JD United Kingdom T +44 (0)20 8774 2000 F +44 (0)20 8681 5706 W mottmac.com	Client anglianwater						Title CWWTPR Project Stage 4 - Final Site Selection Site Area 1 - Option A			Drawn		N Critten	
										Checked		M Rickard	
										Approved		J Newton	
										Scale at A3 1:25,000			
	Rev	Date	Drawn	Description	Ch'k'd	App'd	Drawing Number 409071-MMD-00-XX-GIS-Y-0450			Security	Status	Rev	
G	01/21	NC	Final	MR	JN	STD				PRE	G		

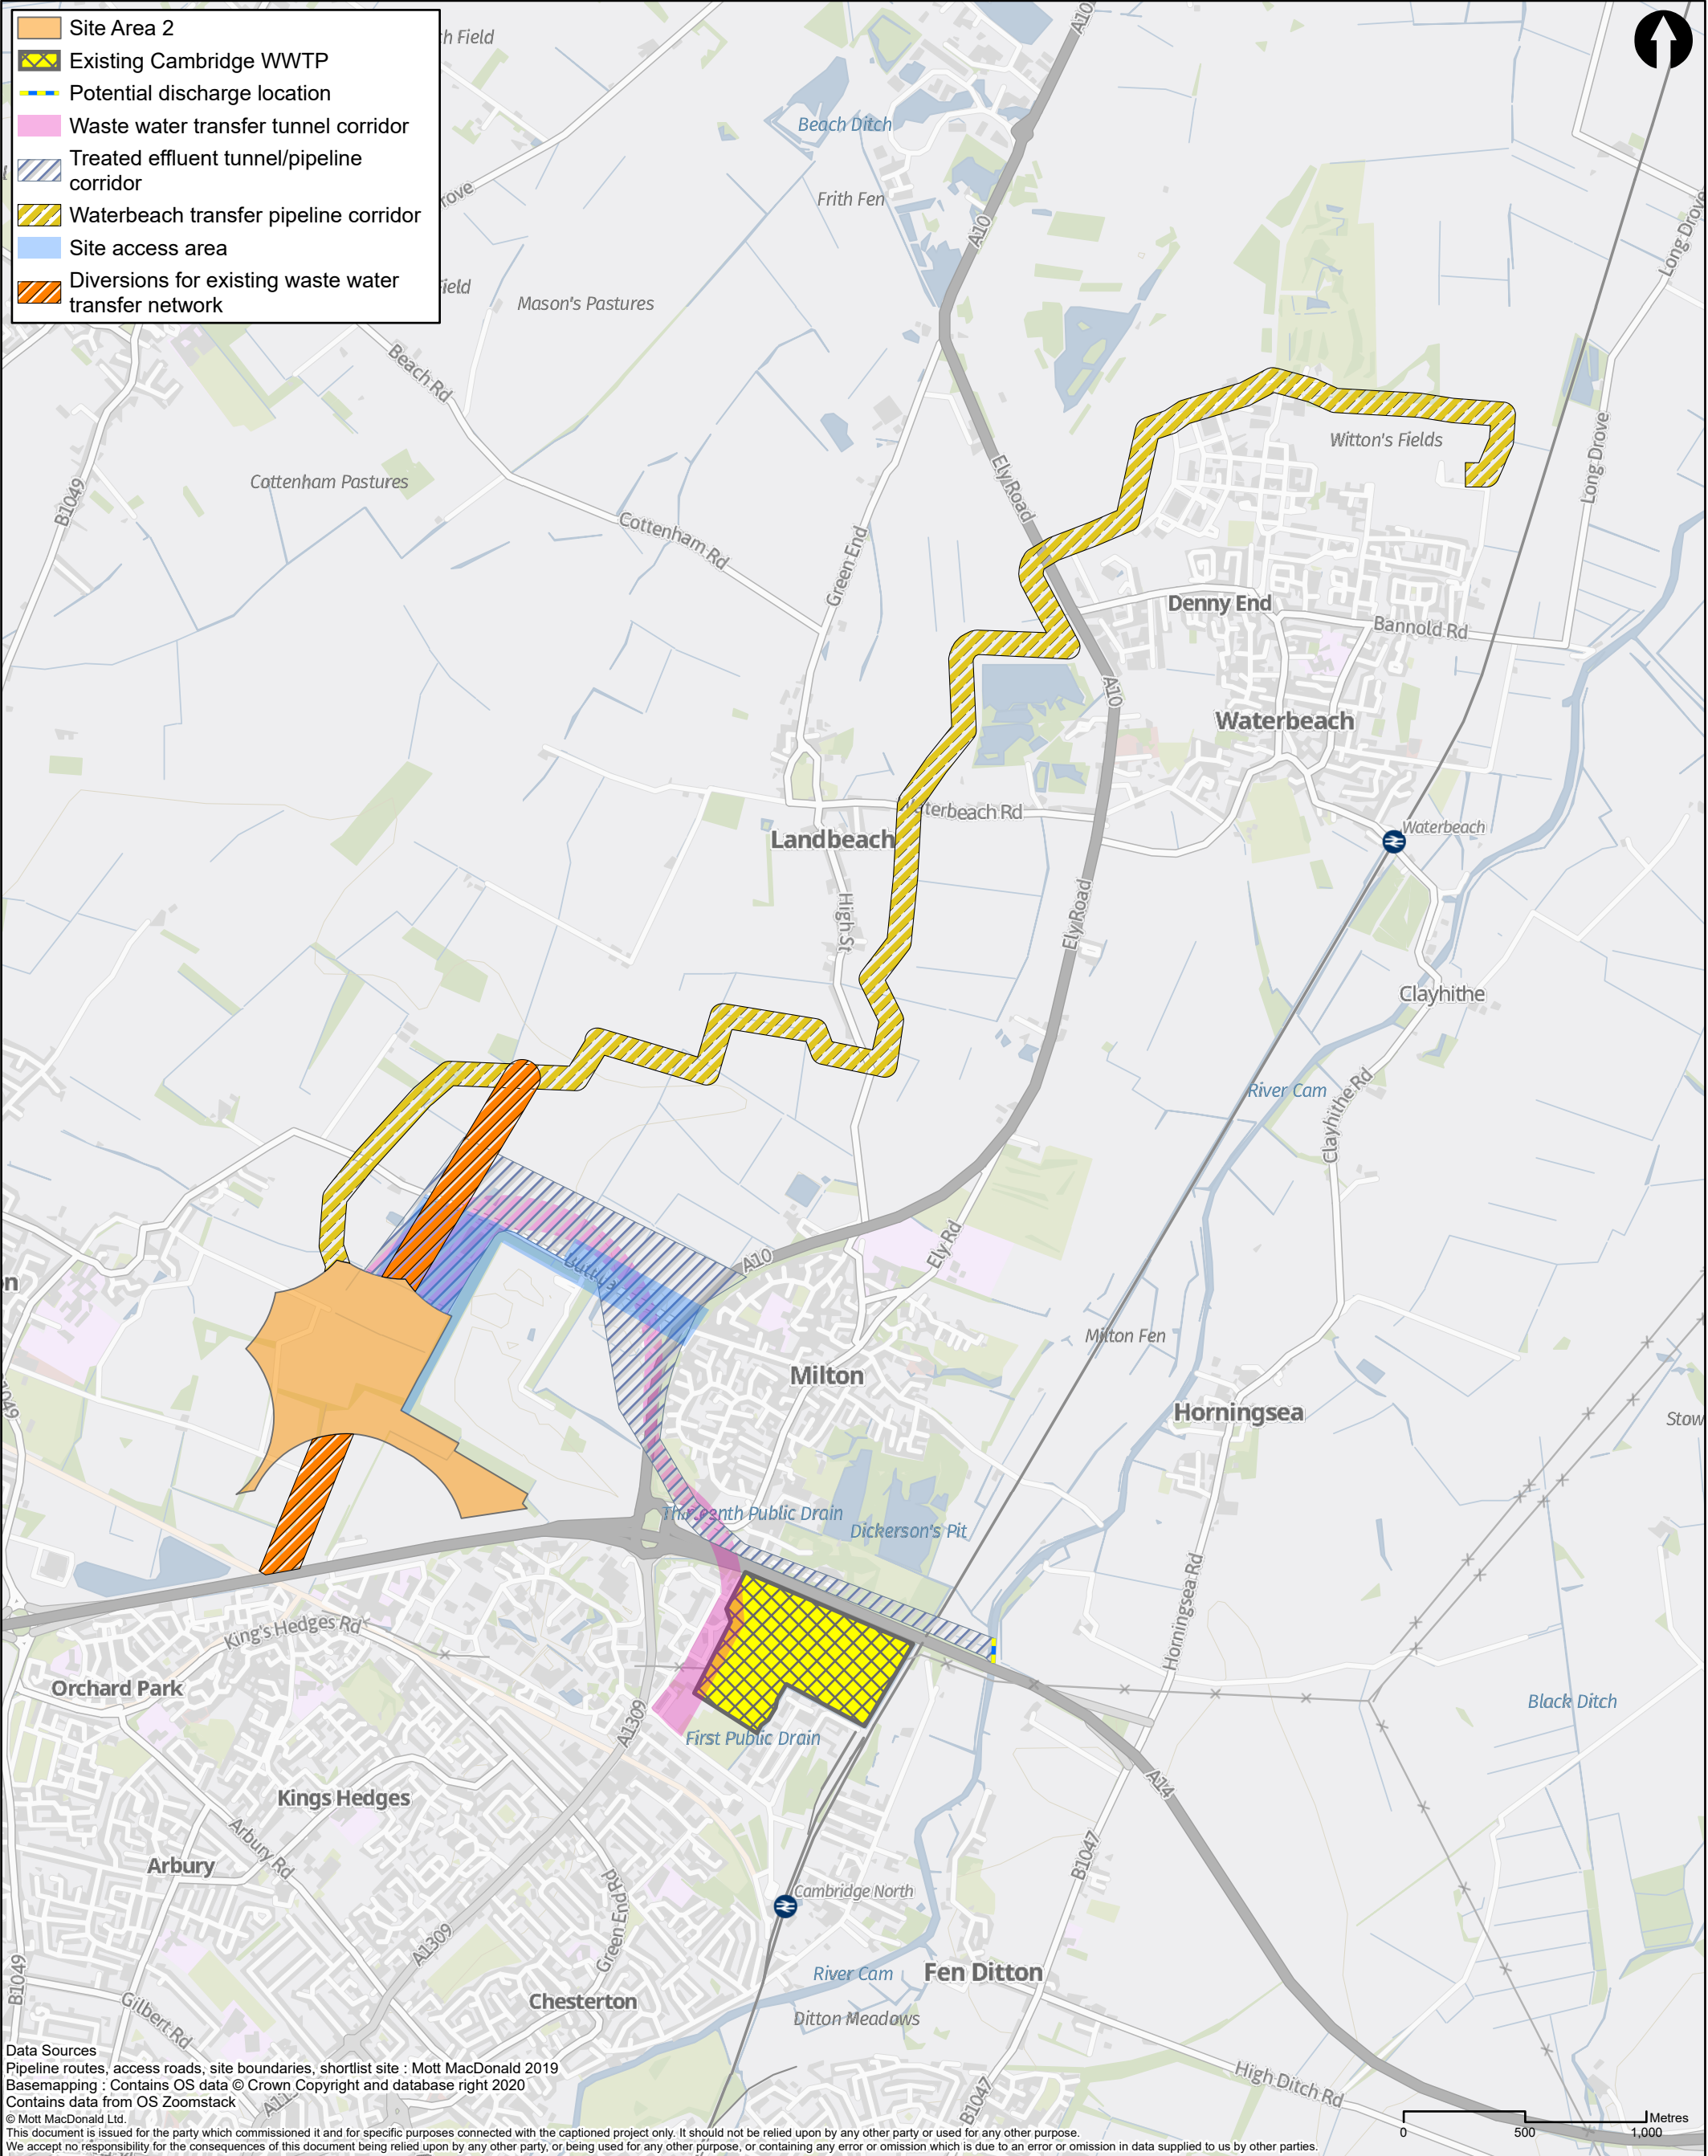

M M MOTT MACDONALD 22 Station Road Cambridge CB1 2JD United Kingdom T +44 (0)20 8774 2000 F +44 (0)20 8681 5706 W mottmac.com	Client anglianwater						Title CWWTPR Project Stage 4 - Final Site Selection Site Area 2 - Option A			Drawn		N Critten	
										Checked		M Rickard	
										Approved		J Newton	
										Scale at A3 1:25,000			
	Rev	Date	Drawn	Description	Ch'k'd	App'd	Drawing Number 409071-MMD-00-XX-GIS-Y-0452			Security	Status	Rev	
G	01/21	NC	Final	MR	JN	STD				PRE	G		

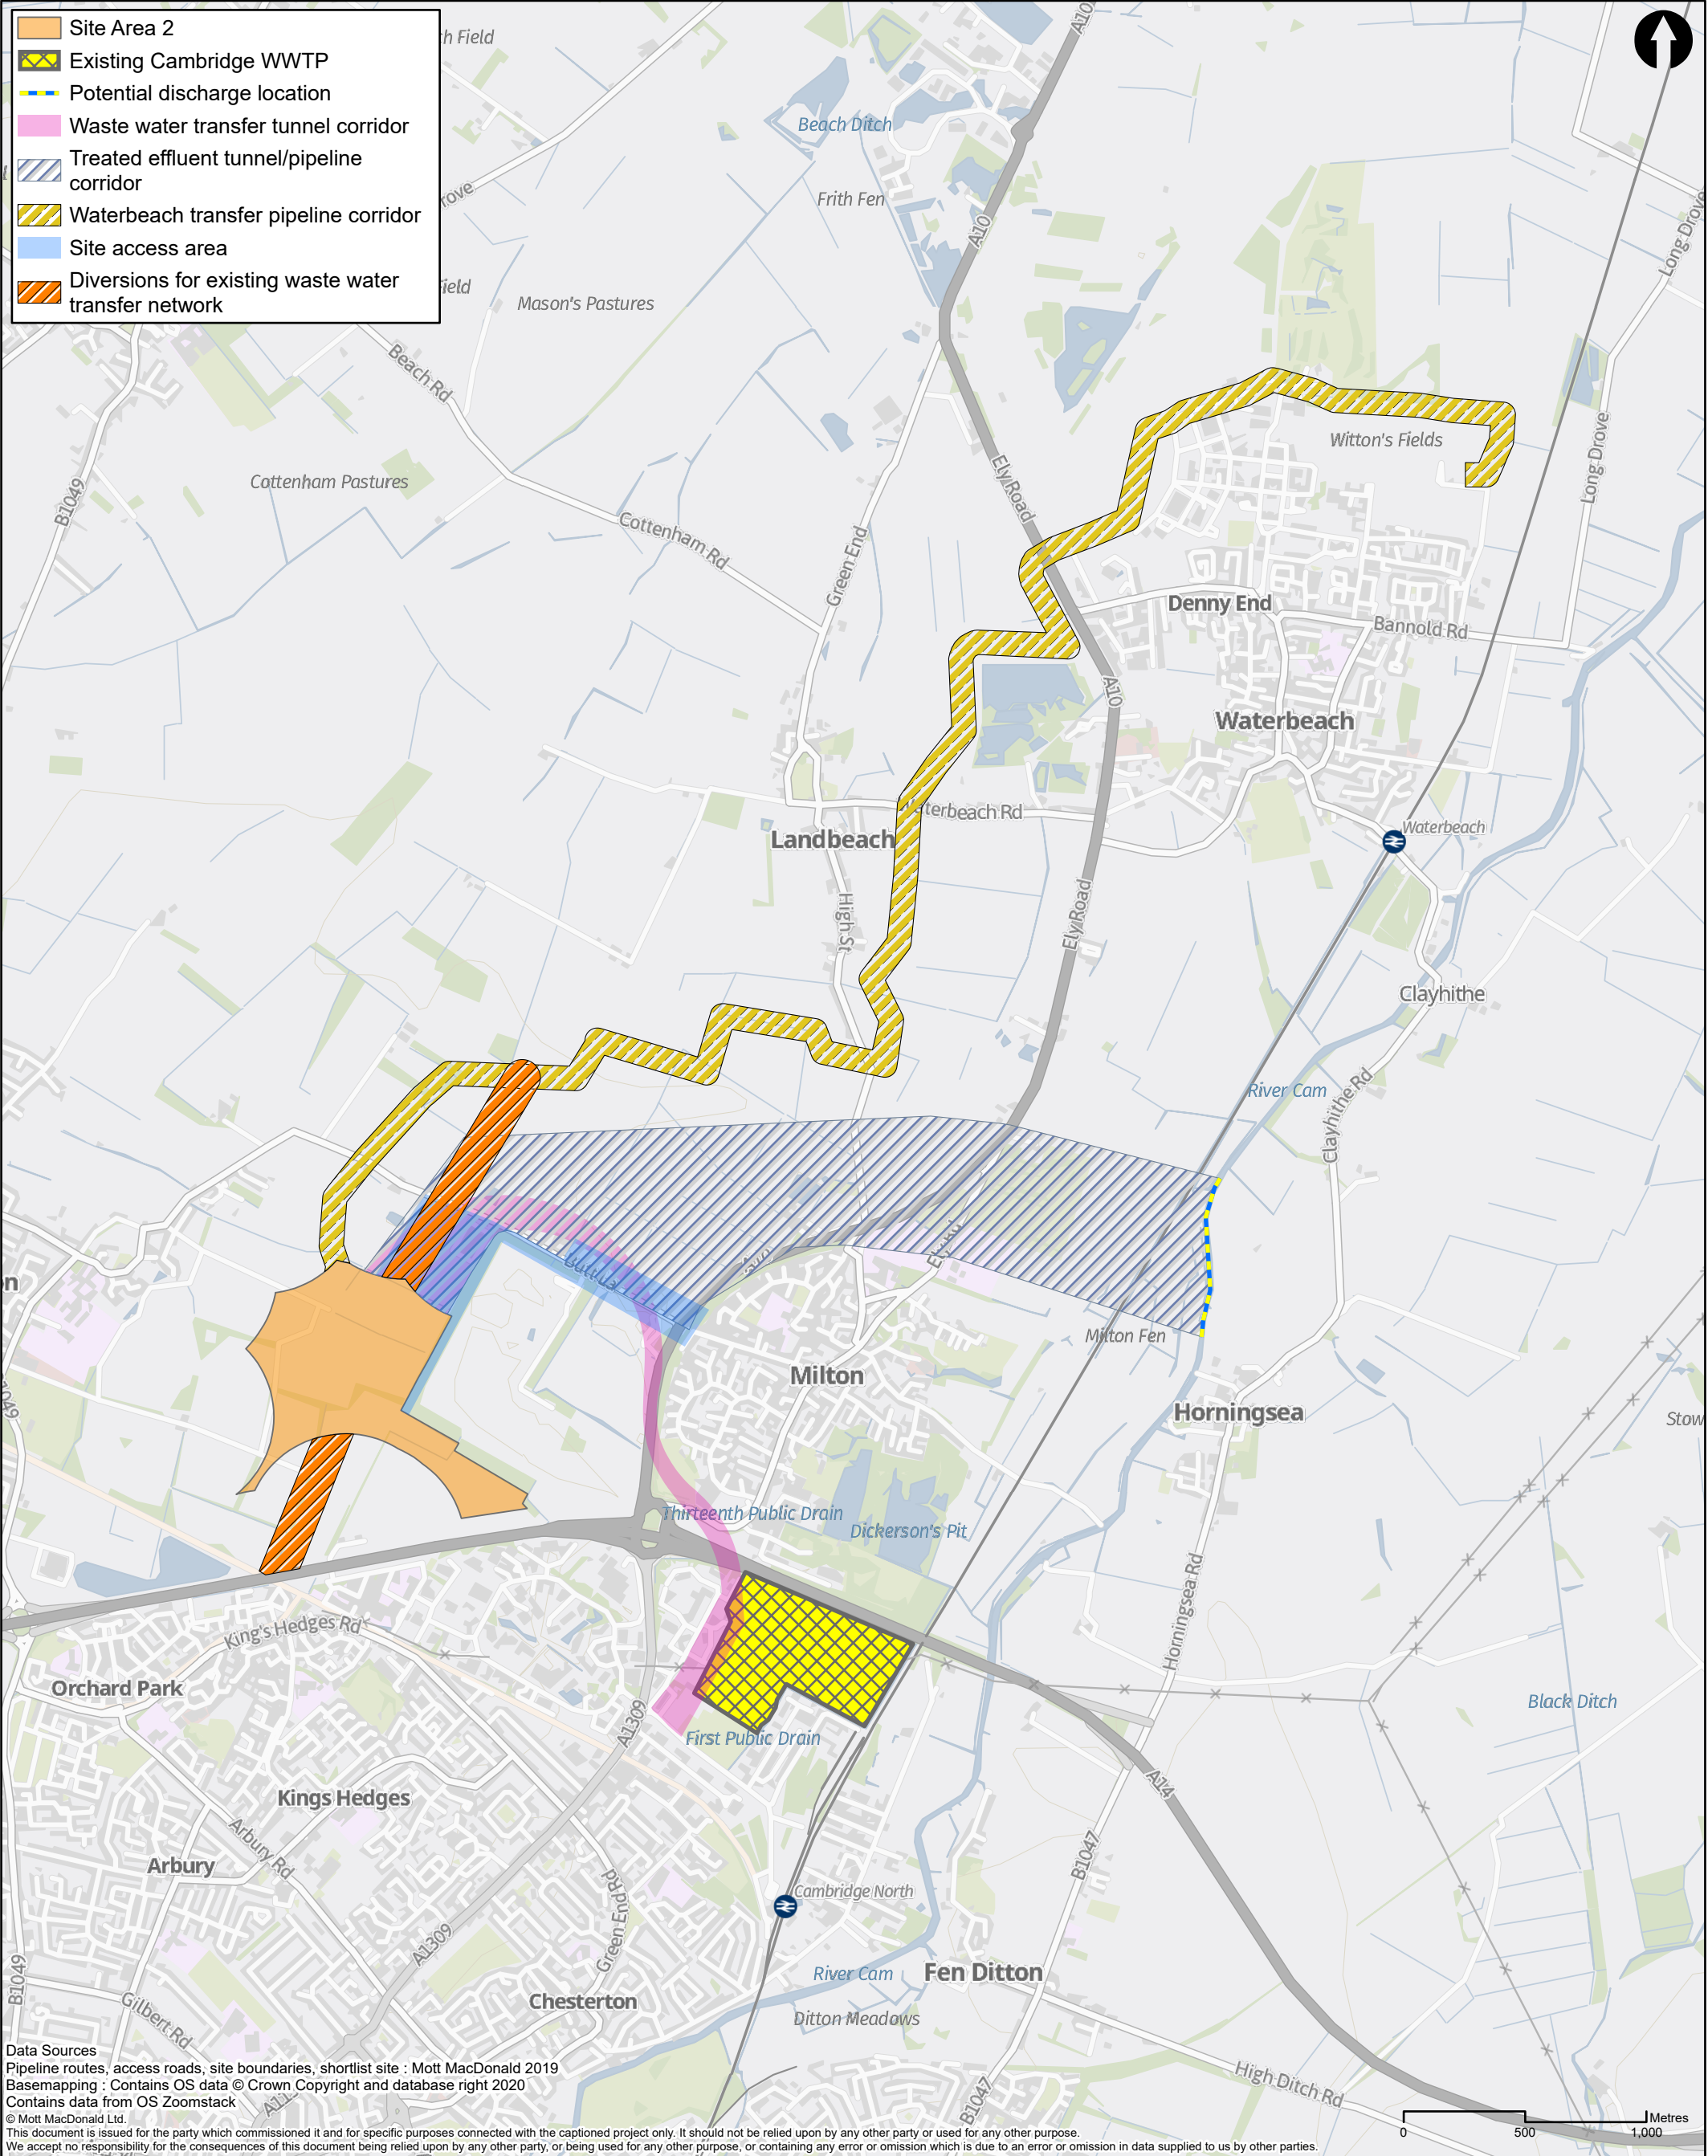

M M MOTT MACDONALD 22 Station Road Cambridge CB1 2JD United Kingdom T +44 (0)20 8774 2000 F +44 (0)20 8681 5706 W mottmac.com	Client anglianwater						Title CWWTPR Project Stage 4 - Final Site Selection Site Area 2 - Option B			Drawn		N Critten	
										Checked		M Rickard	
										Approved		J Newton	
										Scale at A3 1:25,000			
	Rev	Date	Drawn	Description	Ch'k'd	App'd	Drawing Number 409071-MMD-00-XX-GIS-Y-0453			Security	Status	Rev	
G	01/21	NC	Final	MR	JN	STD				PRE	G		

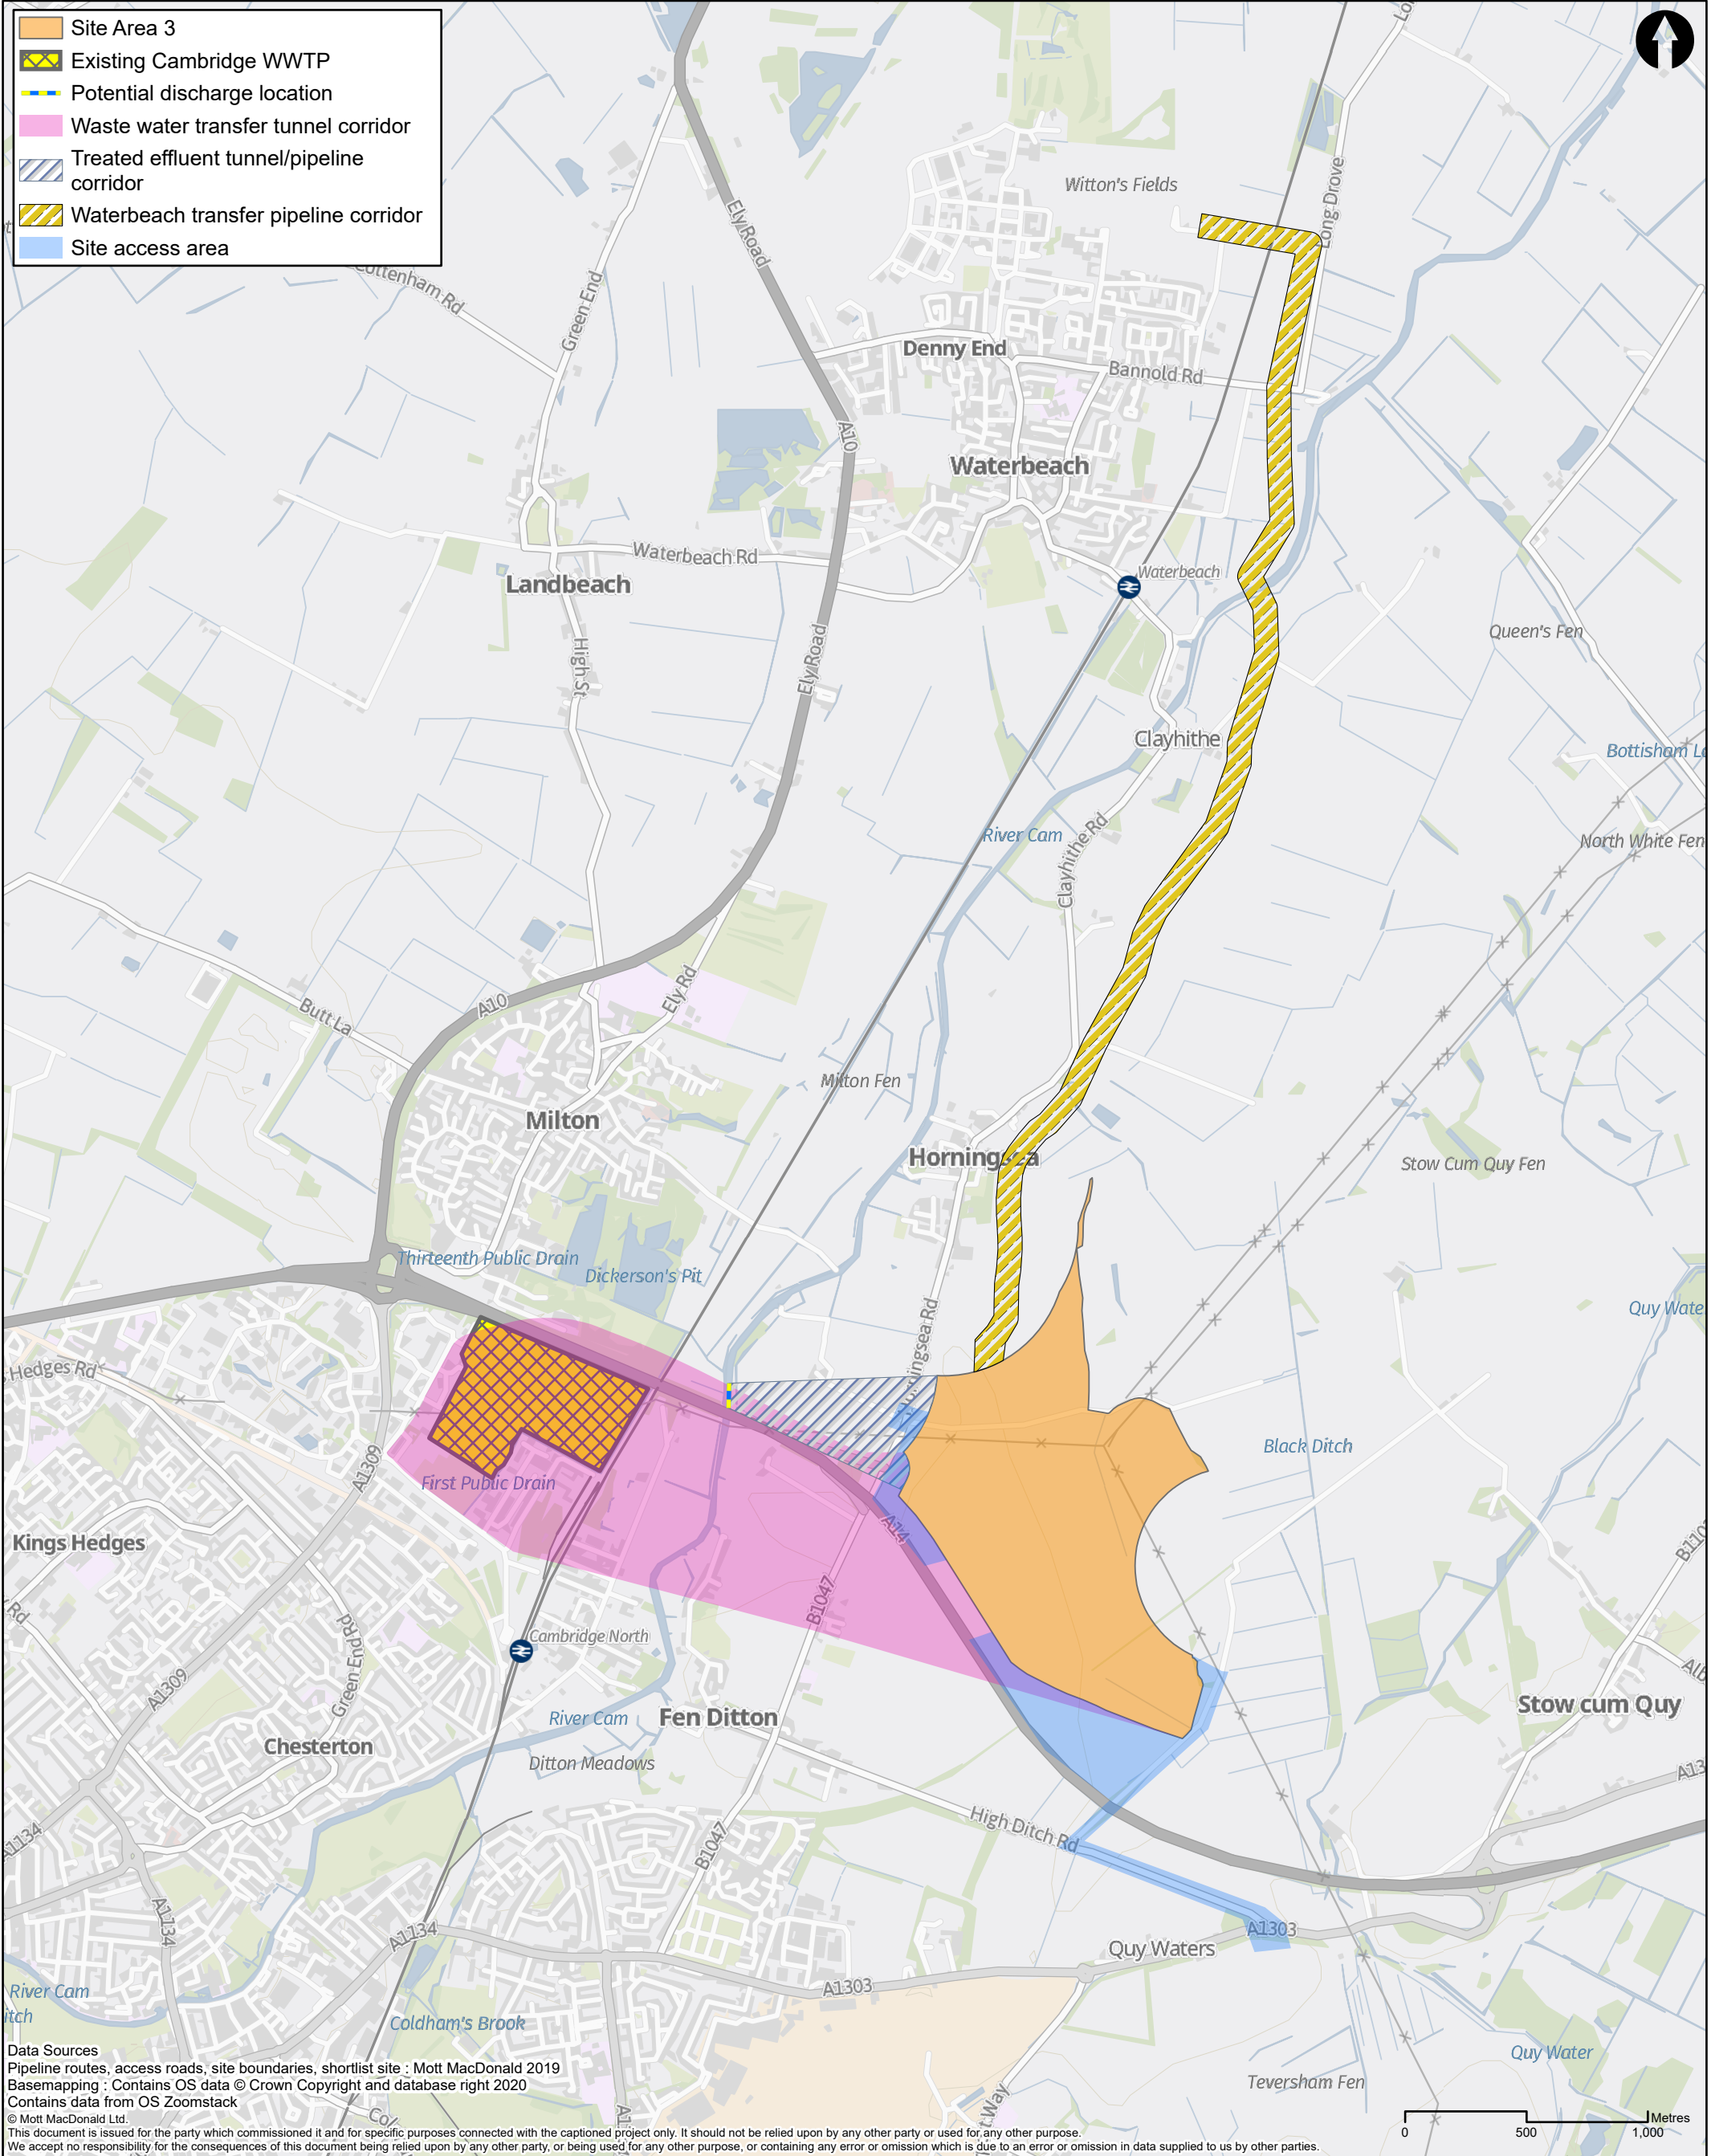

M M MOTT MACDONALD 22 Station Road Cambridge CB1 2JD United Kingdom T +44 (0)20 8774 2000 F +44 (0)20 8681 5706 W mottmac.com	Client						Title CWWTPR Project Stage 4 - Final Site Selection Site Area 3 - Option A	Drawn	N Critten		
	anglianwater							Checked	M Rickard		
								Approved	J Newton		
	Rev	Date	Drawn	Description	Ch'k'd	App'd	Drawing Number		Security	Status	Rev
G	01/21	NC	Final	MR	JN	409071-MMD-00-XX-GIS-Y-0454		STD	PRE	G	