


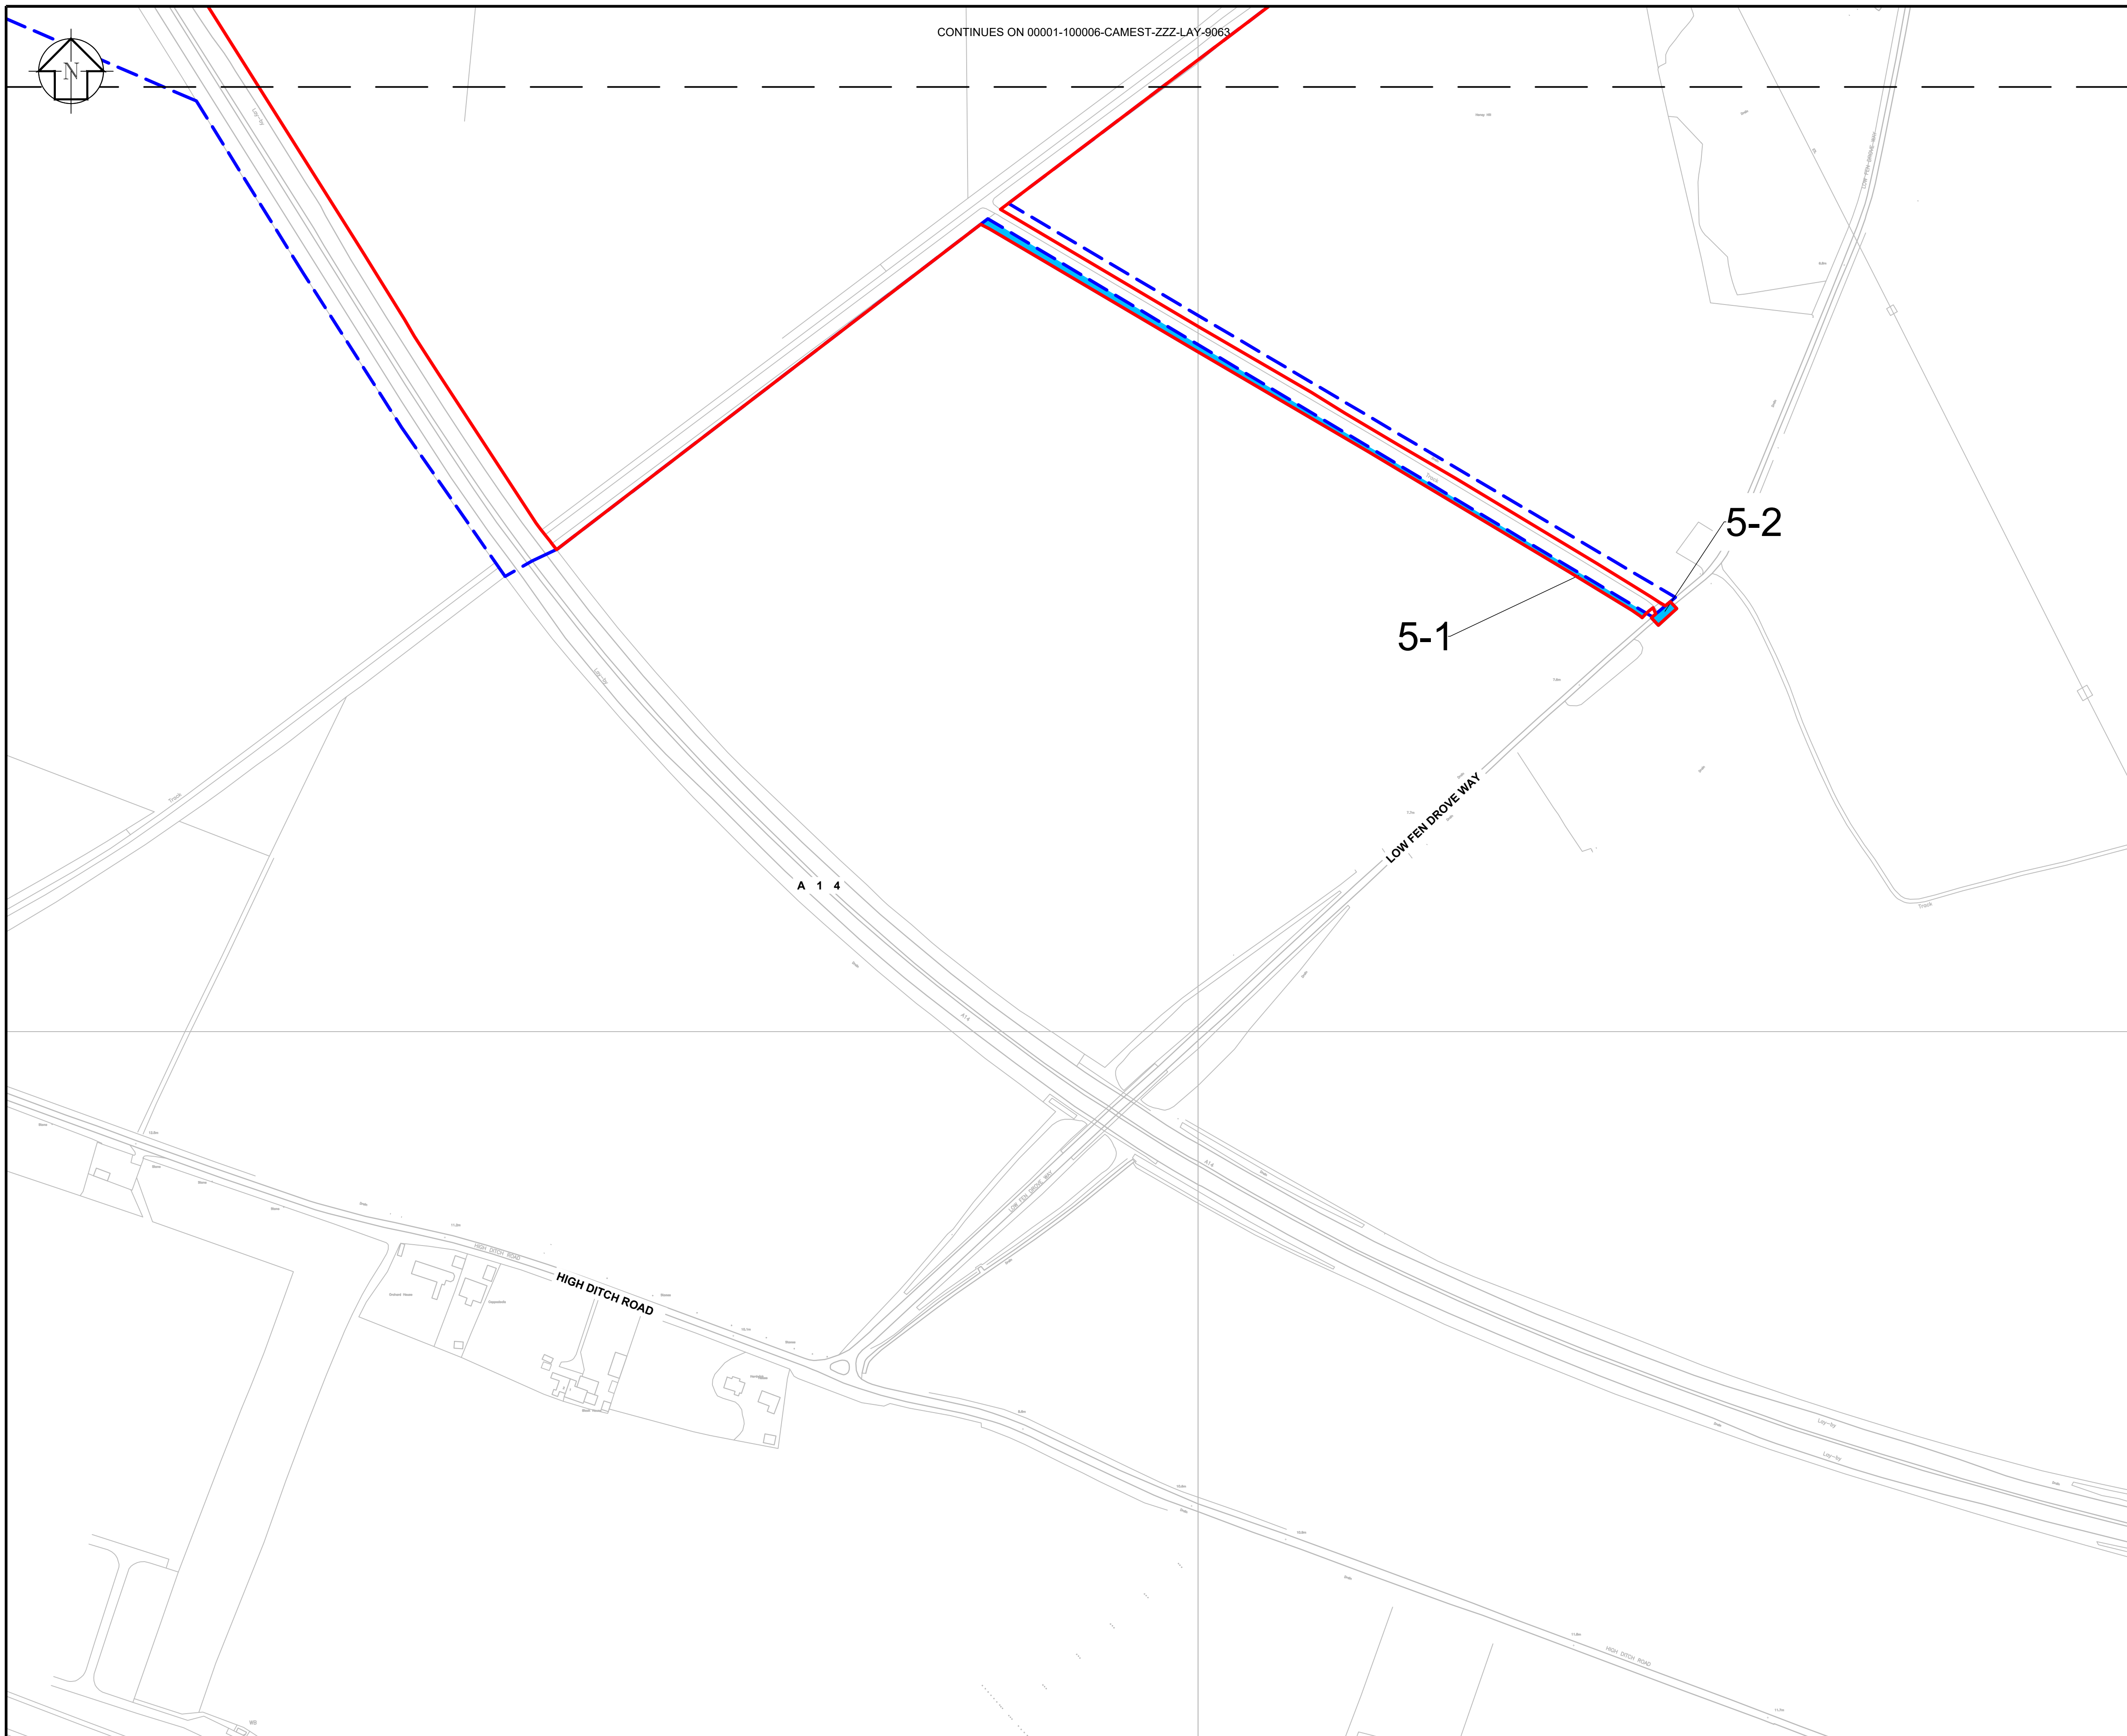

GENERAL NOTES

1. THE LEGEND IS IDENTICAL ON ALL SHEETS OF THE WORKS PLANS AND THEREFORE NOT ALL ITEMS DETAILED IN THE LEGEND ARE REPRESENTED ON EACH SHEET.

LEGEND

-  CON3 SCHEME ORDER LIMITS
 PROPOSED SCHEME ORDER LIMITS
 LAND OUTSIDE SCHEME ORDER LIMITS
 ORDER LIMIT EXTENDED BEYOND CON3 BOUNDARY

[illegible]