


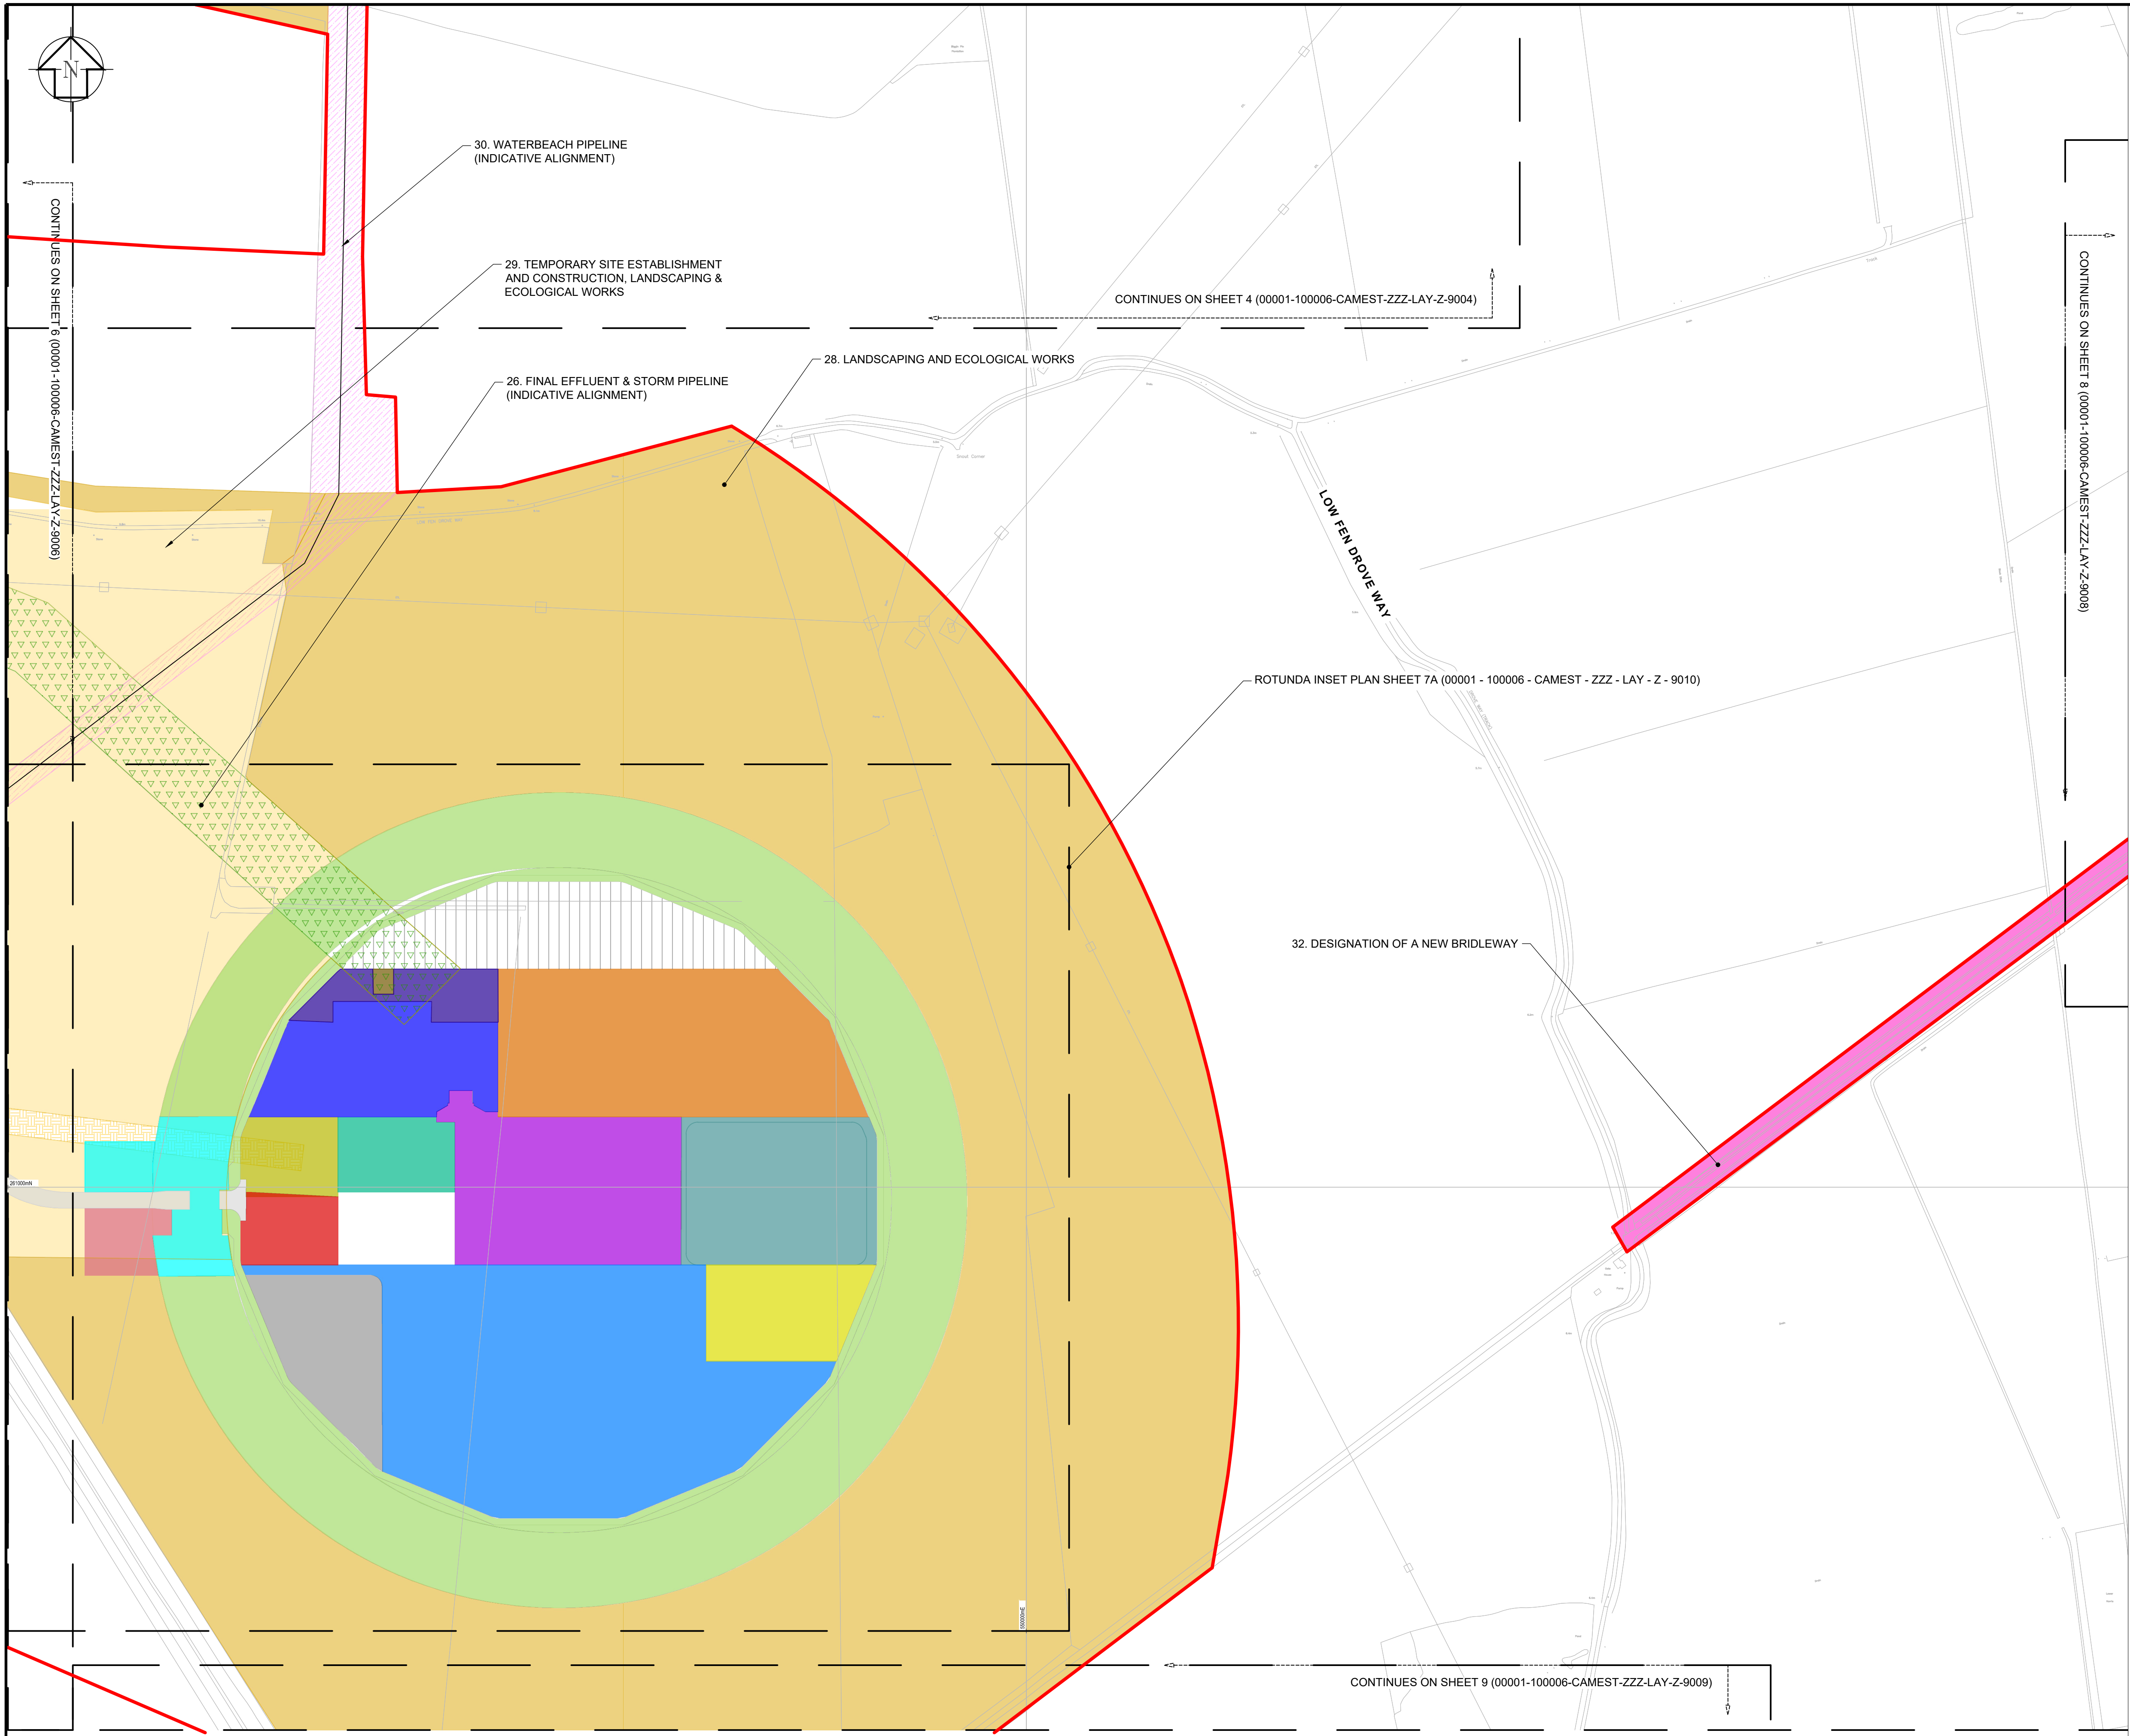

DCO APPLICATION No.

GENERAL NOTES

1. THESE PLANS SHOULD BE READ IN CONJUNCTION WITH SCHEDULE 1 (AUTHORISED DEVELOPMENT) TO THE DRAFT DEVELOPMENT CONSENT ORDER (APPLICATION DOCUMENT REFERENCE XXXX) AND THE XXX PLANS (APPLICATION DOCUMENT REFERENCE XXXX).
2. THE LEGEND IS IDENTICAL ON ALL SHEETS OF THE WORKS PLANS AND THEREFORE NOT ALL ITEMS DETAILED IN THE LEGEND ARE REPRESENTED ON EACH SHEET.
3. AREAS WITHIN THE DRAFT SCHEME ORDER LIMITS WHICH DO NOT FALL WITHIN A WORK NO. ARE BEING CONSIDERED FOR USE AS TEMPORARY COMPOUND/WORKING AREAS OR ACCESS.
4. POTENTIAL LIMITS OF DEVIATION FOR EACH WORK NO. ARE NOT SHOWN ON THESE CONSULTATION DRAFT WORKS PLANS, BUT WILL BE INCLUDED IN THE WORKS PLANS SUBMITTED AS PART OF THE FINAL APPLICATION.

LEGEND

NOTE - NUMBERS REFER TO WORK NUMBERS IN SCHEDULE 1

- | | |
|---|--|
|  | 01 - GATEWAY/WELCOME BUILDING |
|  | 02 - ACCESS & LANDSCAPE MITIGATION |
|  | 03 - PUBLIC/VISITOR PARKING |
|  | 04 - INLET WORKS & PRELIMINARY TREATMENT |
|  | 05 - ELECTRIC SUBSTATION |
|  | 06 - PRIMARY TREATMENT & CHEMICAL DOSING |
|  | 07 - SITE OFFICES & PARKING |
|  | 08 - SLUDGE TREATMENT CENTRE |
|  | 09 - GAS TO GRID OR COMBINED HEAT AND POWER (CHP) |
|  | 10 - SECONDARY TREATMENT MEMBRANE AERATED BIOFILM REACTOR (MABR) |
|  | 11 - SECONDARY TREATMENT (SETTLEMENT) |
|  | 12 - FINAL EFFLUENT CHAMBER |
|  | 13 - TERTIARY TREATMENT |
|  | 14 - STORM MANAGEMENT |
|  | 15 - ROTUNDA LANDSCAPE BUND & PHOTOVOLTAIC (PV) |
|  | 16 - TERMINAL PUMPING STATION |
|  | 17 - EXISTING RISING AND GRAVITY MAIN DIVERSIONS |
|  | 18 - INTERCEPTION SHAFT |
|  | 19 - TEMPORARY WORKING AREA COMPOUND |
|  | 20 - TEMPORARY DIVERSION OF RIVERSIDE TUNNEL |
|  | 21 - TRANSFER TUNNEL (WITH INDICATIVE ALIGNMENT) |
|  | 22 - ACCESS WORKS FOR WORKS No. 30. |
|  | 23 - TEMPORARY ACCESS WORKS FOR No.21 & 30 |
|  | 24 - TEMPORARY ACCESS WORKS |
|  | 25 - TEMPORARY ACCESS WORKS TO WORKS No. 20 |
|  | 26 - FINAL EFFLUENT & STORM PIPELINE (WITH INDICATIVE ALIGNMENT) |
|  | 27 - OUTFALL |
|  | 28 - LANDSCAPING AND ECOLOGICAL WORKS |
|  | 29 - TEMPORARY SITE ESTABLISHMENT AND CONSTRUCTION, LANDSCAPING & ECOLOGICAL WORKS |
|  | 30 - WATERBEACH PIPELINE (WITH INDICATIVE ALIGNMENT) |
|  | 31 - WORKSHOP, LABORATORY & MAINTENANCE AREA |
| | 32 - DESIGNATION OF A NEW BRIDLEWAY |
| | DRAFT SCHEME ORDER LIMITS |

								DES'D: MR	DATE: 17/01/22	SCALE: 1:2500
								DRAWN: AJF	DATE: 17/01/22	
P02	10/02/22	ISSUED FOR CONSULTATION			S2	JL	MR	DB	CHK'D: MR	DATE: 20/01/22
P01	21/01/22	ISSUED FOR INFORMATION			S2	AJF	MR	DB	APP'D: DB	DATE: 21/01/22
REV	DATE	DETAILS			STAT	BY	CHK	APP		

PROJECT TITLE

CAMBRIDGE WASTE WATER
TREATMENT PLANT
RELOCATION PROJECT

DRAWING TITLE

CONSULTATION DRAFT
WORKS PLAN
SHEET 7



This plan is produced by Anglian Water Services Limited, from Ordnance Survey Crown Copyright. Licence 100022432. This map is to be used for the purposes of viewing the location of Anglian Water plant only. Any other use of the map data or further copies are not permitted. This notice is not intended to exclude or restrict liability for death or personal injury resulting from negligence.

The original document stored in the BIM 360 Doc Project carry the version, suitability code, revision and approval information. Prints are uncontrolled and shall not be used for construction.

DRAWING No. 00001-100006-CAMEST-ZZZ-LAY-Z-9007

A1

REV.	STAT.
P02	S2